

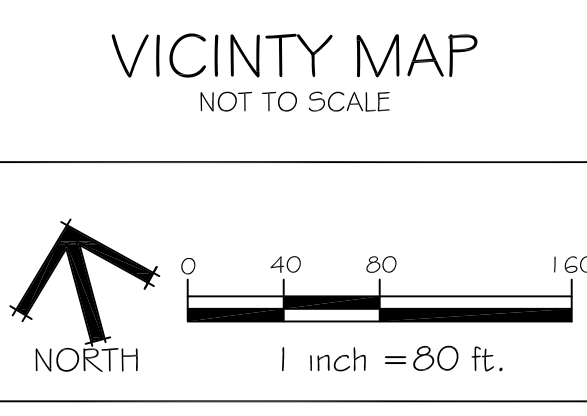


PREPARED FOR:

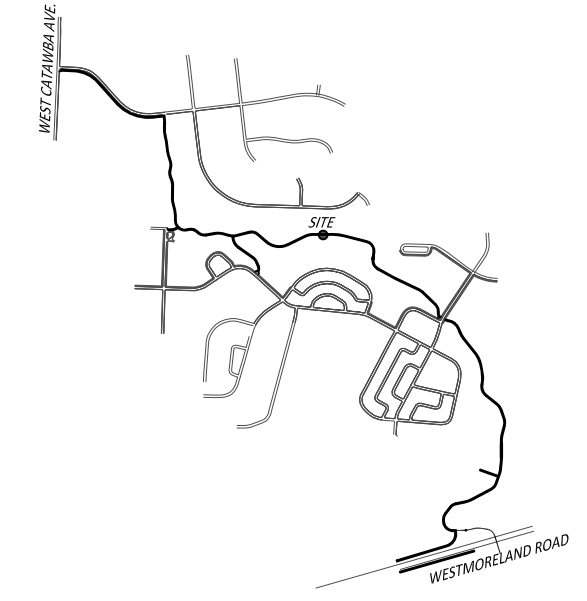

PROJECT:
McDOWELL CREEK
GREENWAY NORTH
DANA'S CREEK TRIBUTARY
CORNELIUS, NC

PREPARED BY:
Wirth & Associates
LANDSCAPE ARCHITECTS AND LAND PLANNERS
1280 W. Morehead St. Suite 212
Charlotte, NC 28208
Phone: 704-375-1558 Fax: 704-375-3844
Email: gwirth@wirthassociates.com

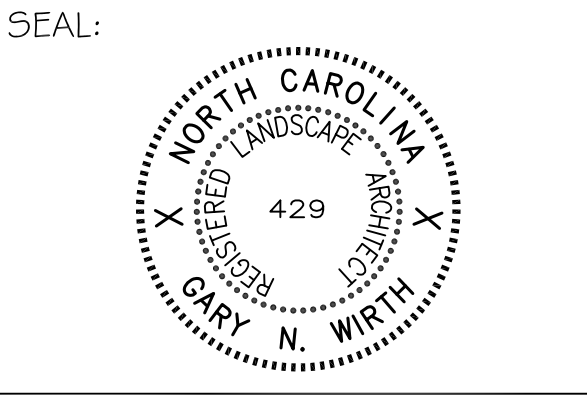

DRAWN BY: _____ CKG
CHECKED BY: _____ GNW
SCALE: _____ 1"=80'
DATE: _____ 2.2.2017
REVISIONS:
NO: DATE: DESCRIPTION: BY:

SHEET TITLE:
SITE PLAN

SHEET NO.:
L003

PROJECT NO.: _____ 2015-XX