



PREPARED FOR:

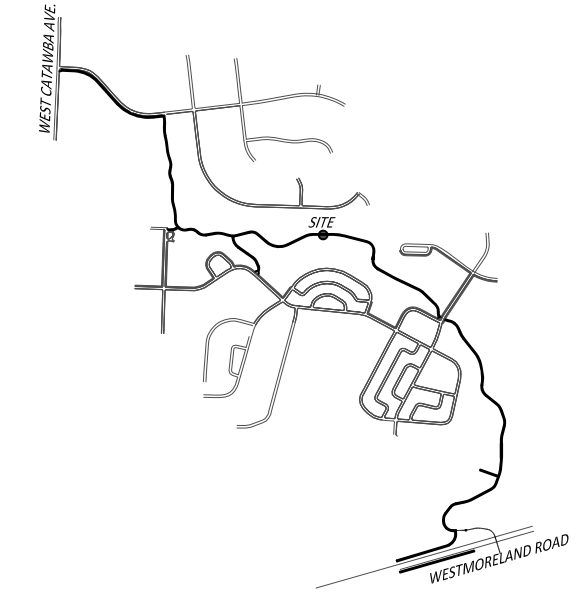


PROJECT:
 McDOWELL CREEK
 GREENWAY NORTH
 DANA'S CREEK TRIBUTARY
 CORNELIUS, NC

PREPARED BY:
Wirth & Associates
 LANDSCAPE ARCHITECTS AND LAND PLANNERS
 1280 W. Morehead St. Suite 212
 Charlotte, NC 28208
 Phone: 704.375.1588 Fax: 704.375.3844
 Email: gwirth@wirthassociates.com

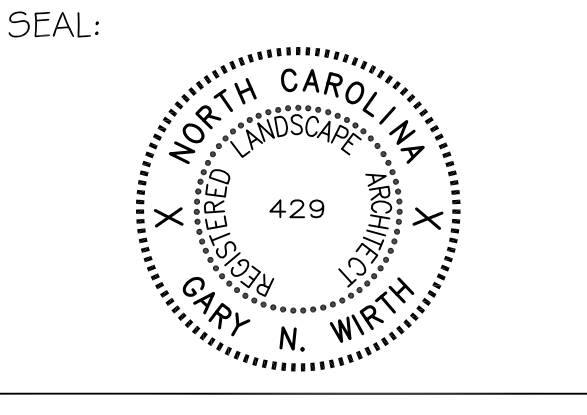

VICINITY MAP
 NOT TO SCALE

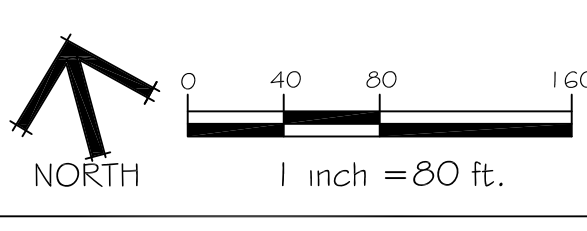

DRAWN BY: _____ CKG
 CHECKED BY: _____ GNW
 SCALE: _____ 1"=80'
 DATE: _____ 2.2.2017
 REVISIONS:
 NO: DATE: DESCRIPTION: BY:

SHEET TITLE:
 SITE PLAN

SHEET NO.:
L005

PROJECT NO.: _____ 2015-XX